



PRELIMINARY PLAT - FOR INSPECTION PURPOSES ONLY AND IN NO WAY OFFICIAL OR APPROVED FOR RECORDING PURPOSES

1/6/23 @ 1:00 P.M.

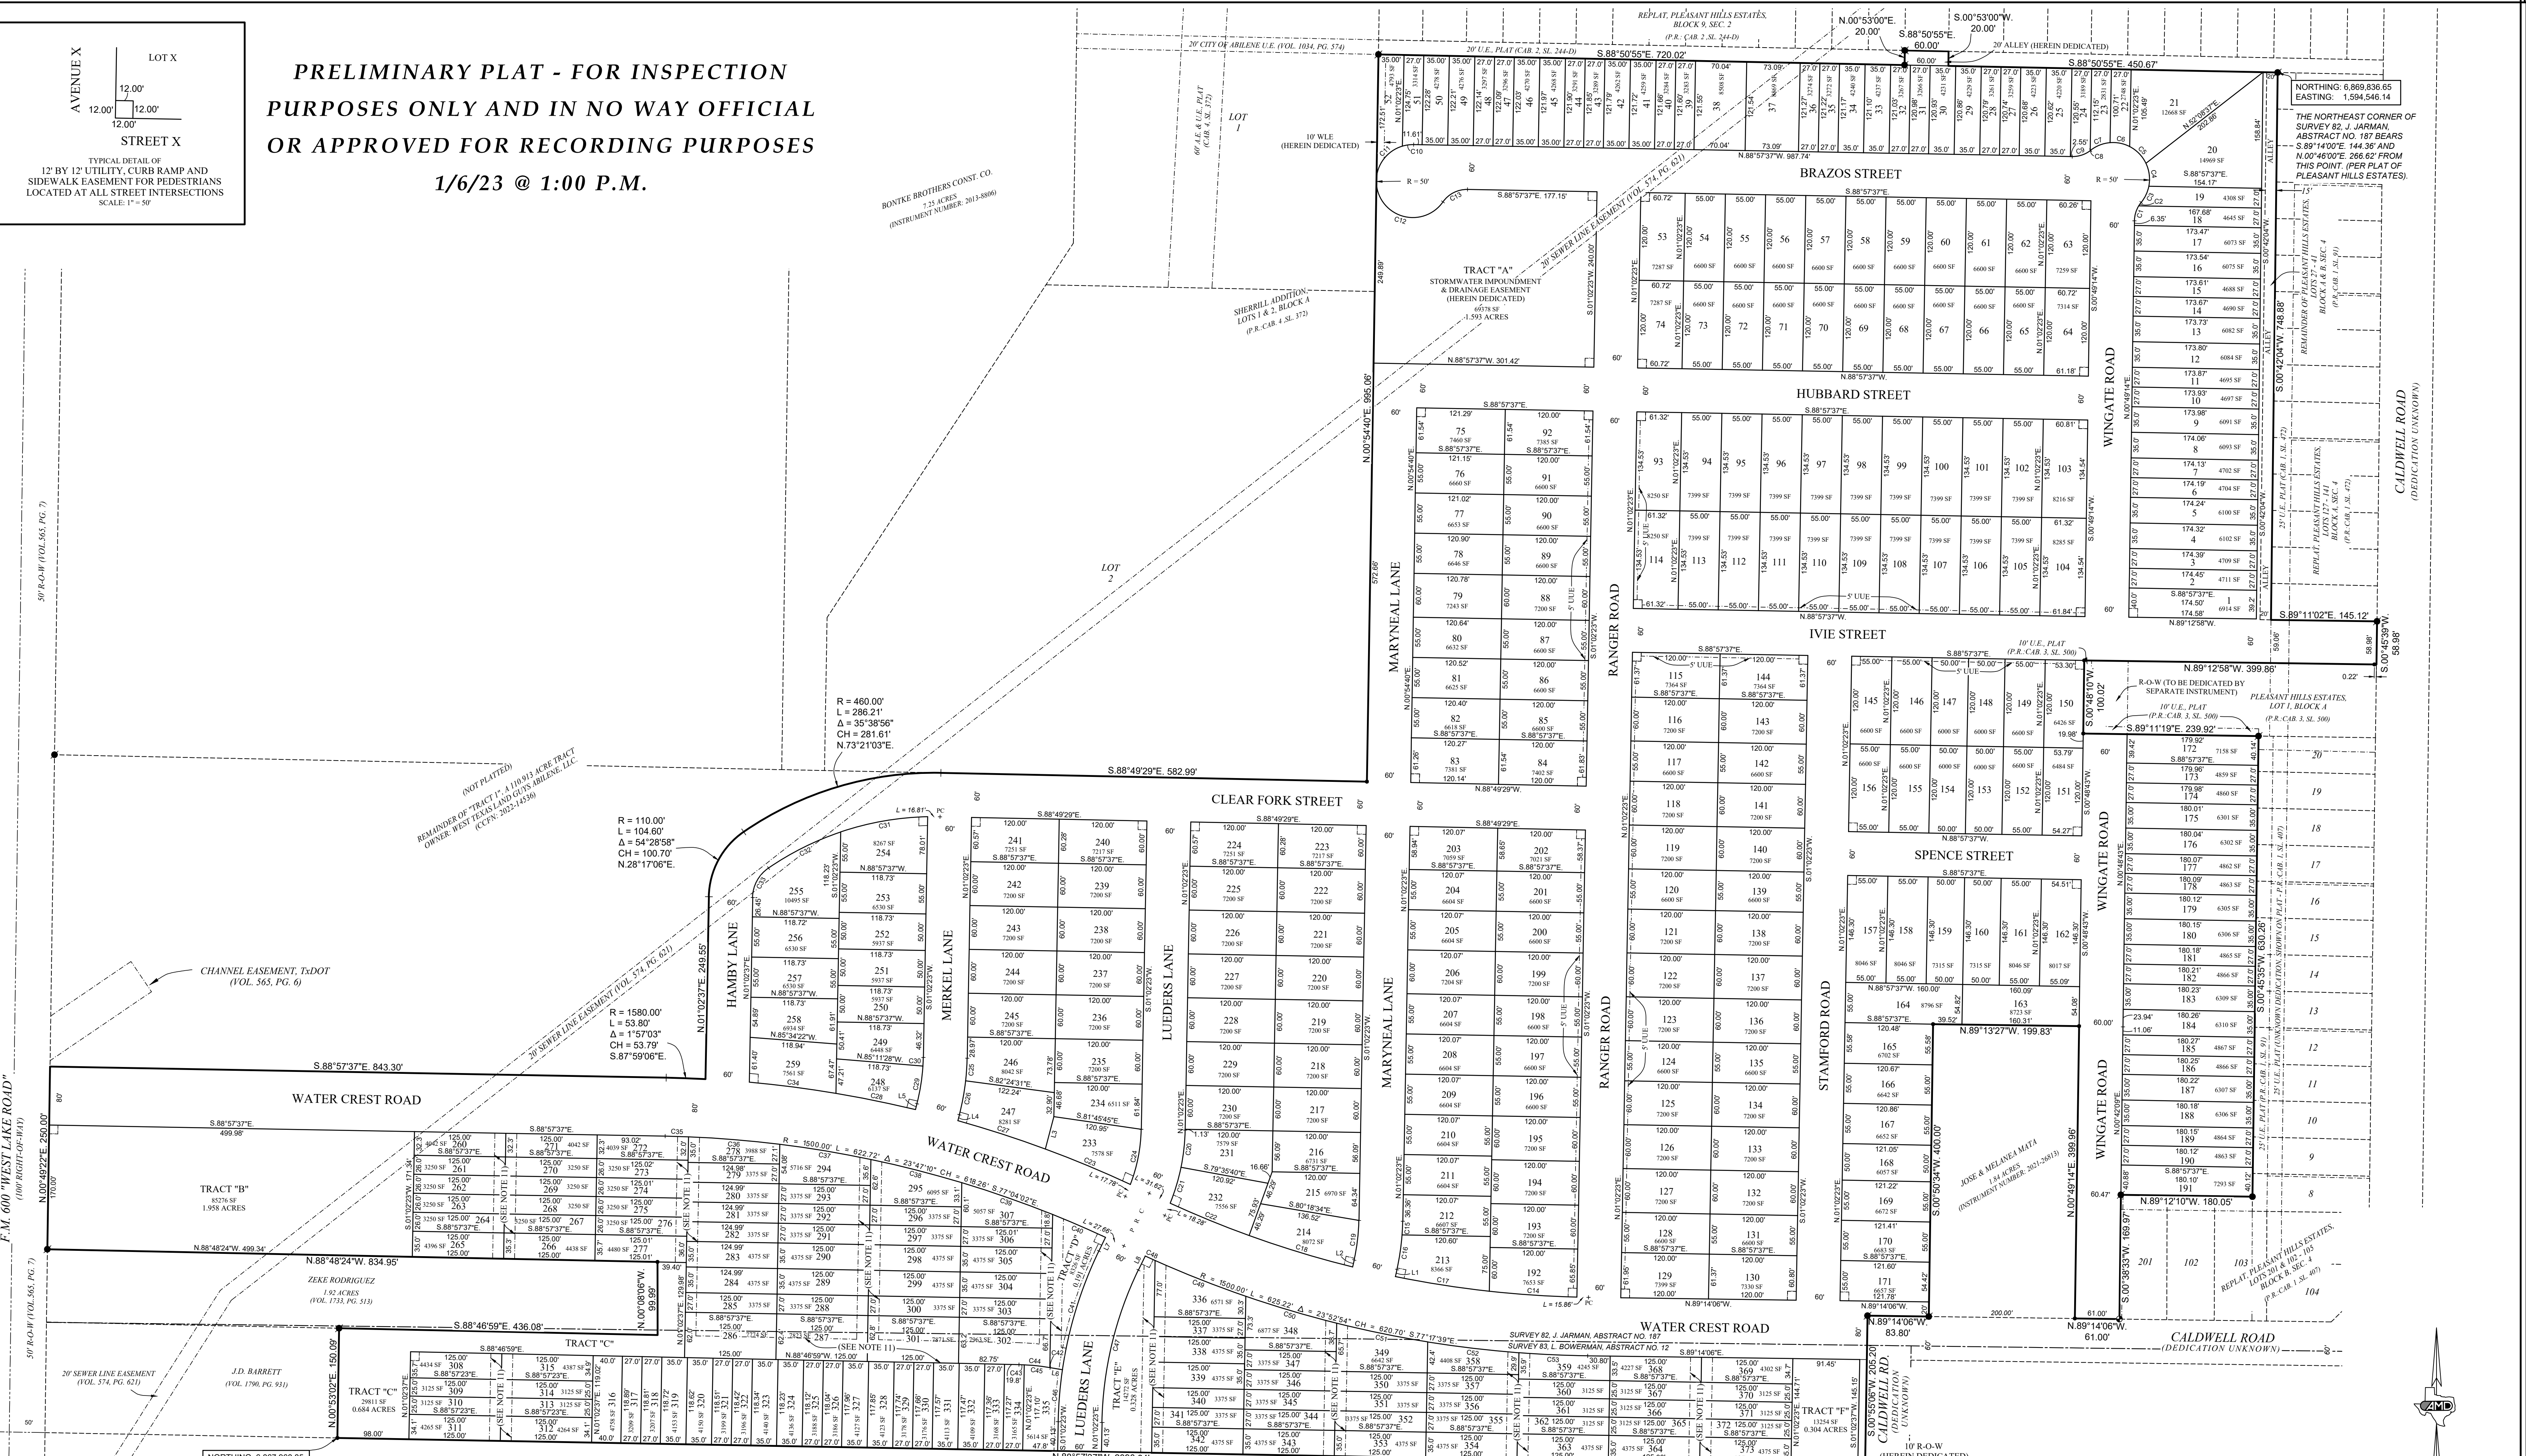

NORTHING: 6,867,968.85
EASTING: 1,591,891.54

WATER CREST RANCH,
LOTS 1 THROUGH 712 AND
TRACTS "A" THROUGH "G"
150.652 ACRES, LOCATED IN
THE JOHN JARMON SURVEY NO. 82
AND THE LEONARD BOWERMAN SURVEY NO. 83,
CITY OF ABILENE, TAYLOR COUNTY, TEXAS

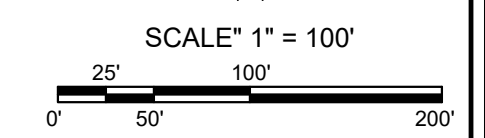

AMD
CIVIL ENGINEERING
LAND SURVEYING
AMD Engineering, LLC
6515 68th Street, Suite 300
Lubbock, TX 79424
Phone: 806-771-5976
Fax: 806-771-7625
TBPELS Reg. # 10178500
Accuracy - Efficiency - Integrity